

LEGEND	
GENERAL	RESTORATION* (BEYOND PROJECT EARTHWORKS)
EXISTING PROPERTY BOUNDARY	LOW VEGETATION
TEMPORARY WORKS AREA	TALL SCREEN PLANTING
PROPOSED DESIGNATION BOUNDARY	RE-ESTABLISHED TALL FOREST
EXISTING STREAM	WETLAND
SPOIL SITE	RE-VEGETATED SCARP
SHARED USE PATH	RIPARIAN MARGIN
PROPERTY ACCESS	WET FOREST PLANTING
ROCK REVETMENT	ENRICHMENT PLANTING
TREES*	REHABILITATION* (OVER PROJECT EARTHWORKS)
TREE AVENUES	GRASS
TREE STANDS AT INTERSECTIONS	LOW VEGETATION
ECOLOGY MITIGATION AND OFFSETTING	TALL SCREEN PLANTING
TERRESTRIAL OFFSETTING SITES	RE-ESTABLISHED TALL FOREST
WETLAND OFFSETTING SITES	SWALE PLANTING (NOTE: SWALE SHOWN DIAGMATICALLY, SEE ENGINEERING DRAWINGS FOR TYPICAL DETAIL)
TERRESTRIAL BUFFER PLANTING	NATURALISED STORMWATER POND
RIPARIAN / FRESHWATER OFFSETTING (ADDITIONAL AREAS TO BE CONFIRMED)	MATERIAL SUPPLY SITES
RIPARIAN / FRESHWATER - MITIGATION PLANTING (ADDITIONAL AREAS TO BE CONFIRMED)	

\* TO ADDRESS LANDSCAPE, VISUAL AND NATURAL CHARACTER EFFECTS

OFFSET + NATURAL CHARACTER PLANTING IS SUBJECT TO LANDOWNER APPROVAL

REV	DESCRIPTION	DRN	CHK	APP	DATE
F	PLANTING LEGEND AND HATCHES UPDATED - ISSUED FOR RMA CONSENT	MN	GL	PP	30.06.23
E	PLANTING LEGEND AND HATCHES UPDATED - ISSUED FOR RMA CONSENT	BH	JP	JP	21.12.22
D	VARIOUS UPDATES - ISSUED FOR RMA CONSENT	MH	JP	JP	10.10.22
C	QUEEN STREET AND ACCOMMODATION WORKS ADDED. LEGEND UPDATED	MH	JP	JP	21.09.22
B	ISSUED FOR RMA CONSENT	SS	JP	JP	19.08.22
A	ISSUED FOR CONSENT - DRAFT	SS	GL	JP	20.04.22


SURVEYED	DATE
DESIGNED	Sophie Fisher 13.04.22
DRAWN	Sophie Fisher 13.04.22
CAD REVIEW	Steve Sutton 19.04.22
DESIGN CHECK	Lisa Rimmer 19.04.22
DESIGN REVIEW	Gavin Lister 19.04.22
APPROVED	Phil Peet 30.06.23

Client:

WAKA KOTAHI  
OTAKI TO NORTH OF LEVIN PROJECT

PLANTING CONCEPT PLAN: INDICATIVE TYPOLOGY  
SHEET 7

FOR CONSENT	
Date Stamp	30.06.23
Scale	1:4000 (A3)
Drawing No.	310203848-01-700-C1006
Rev.	F

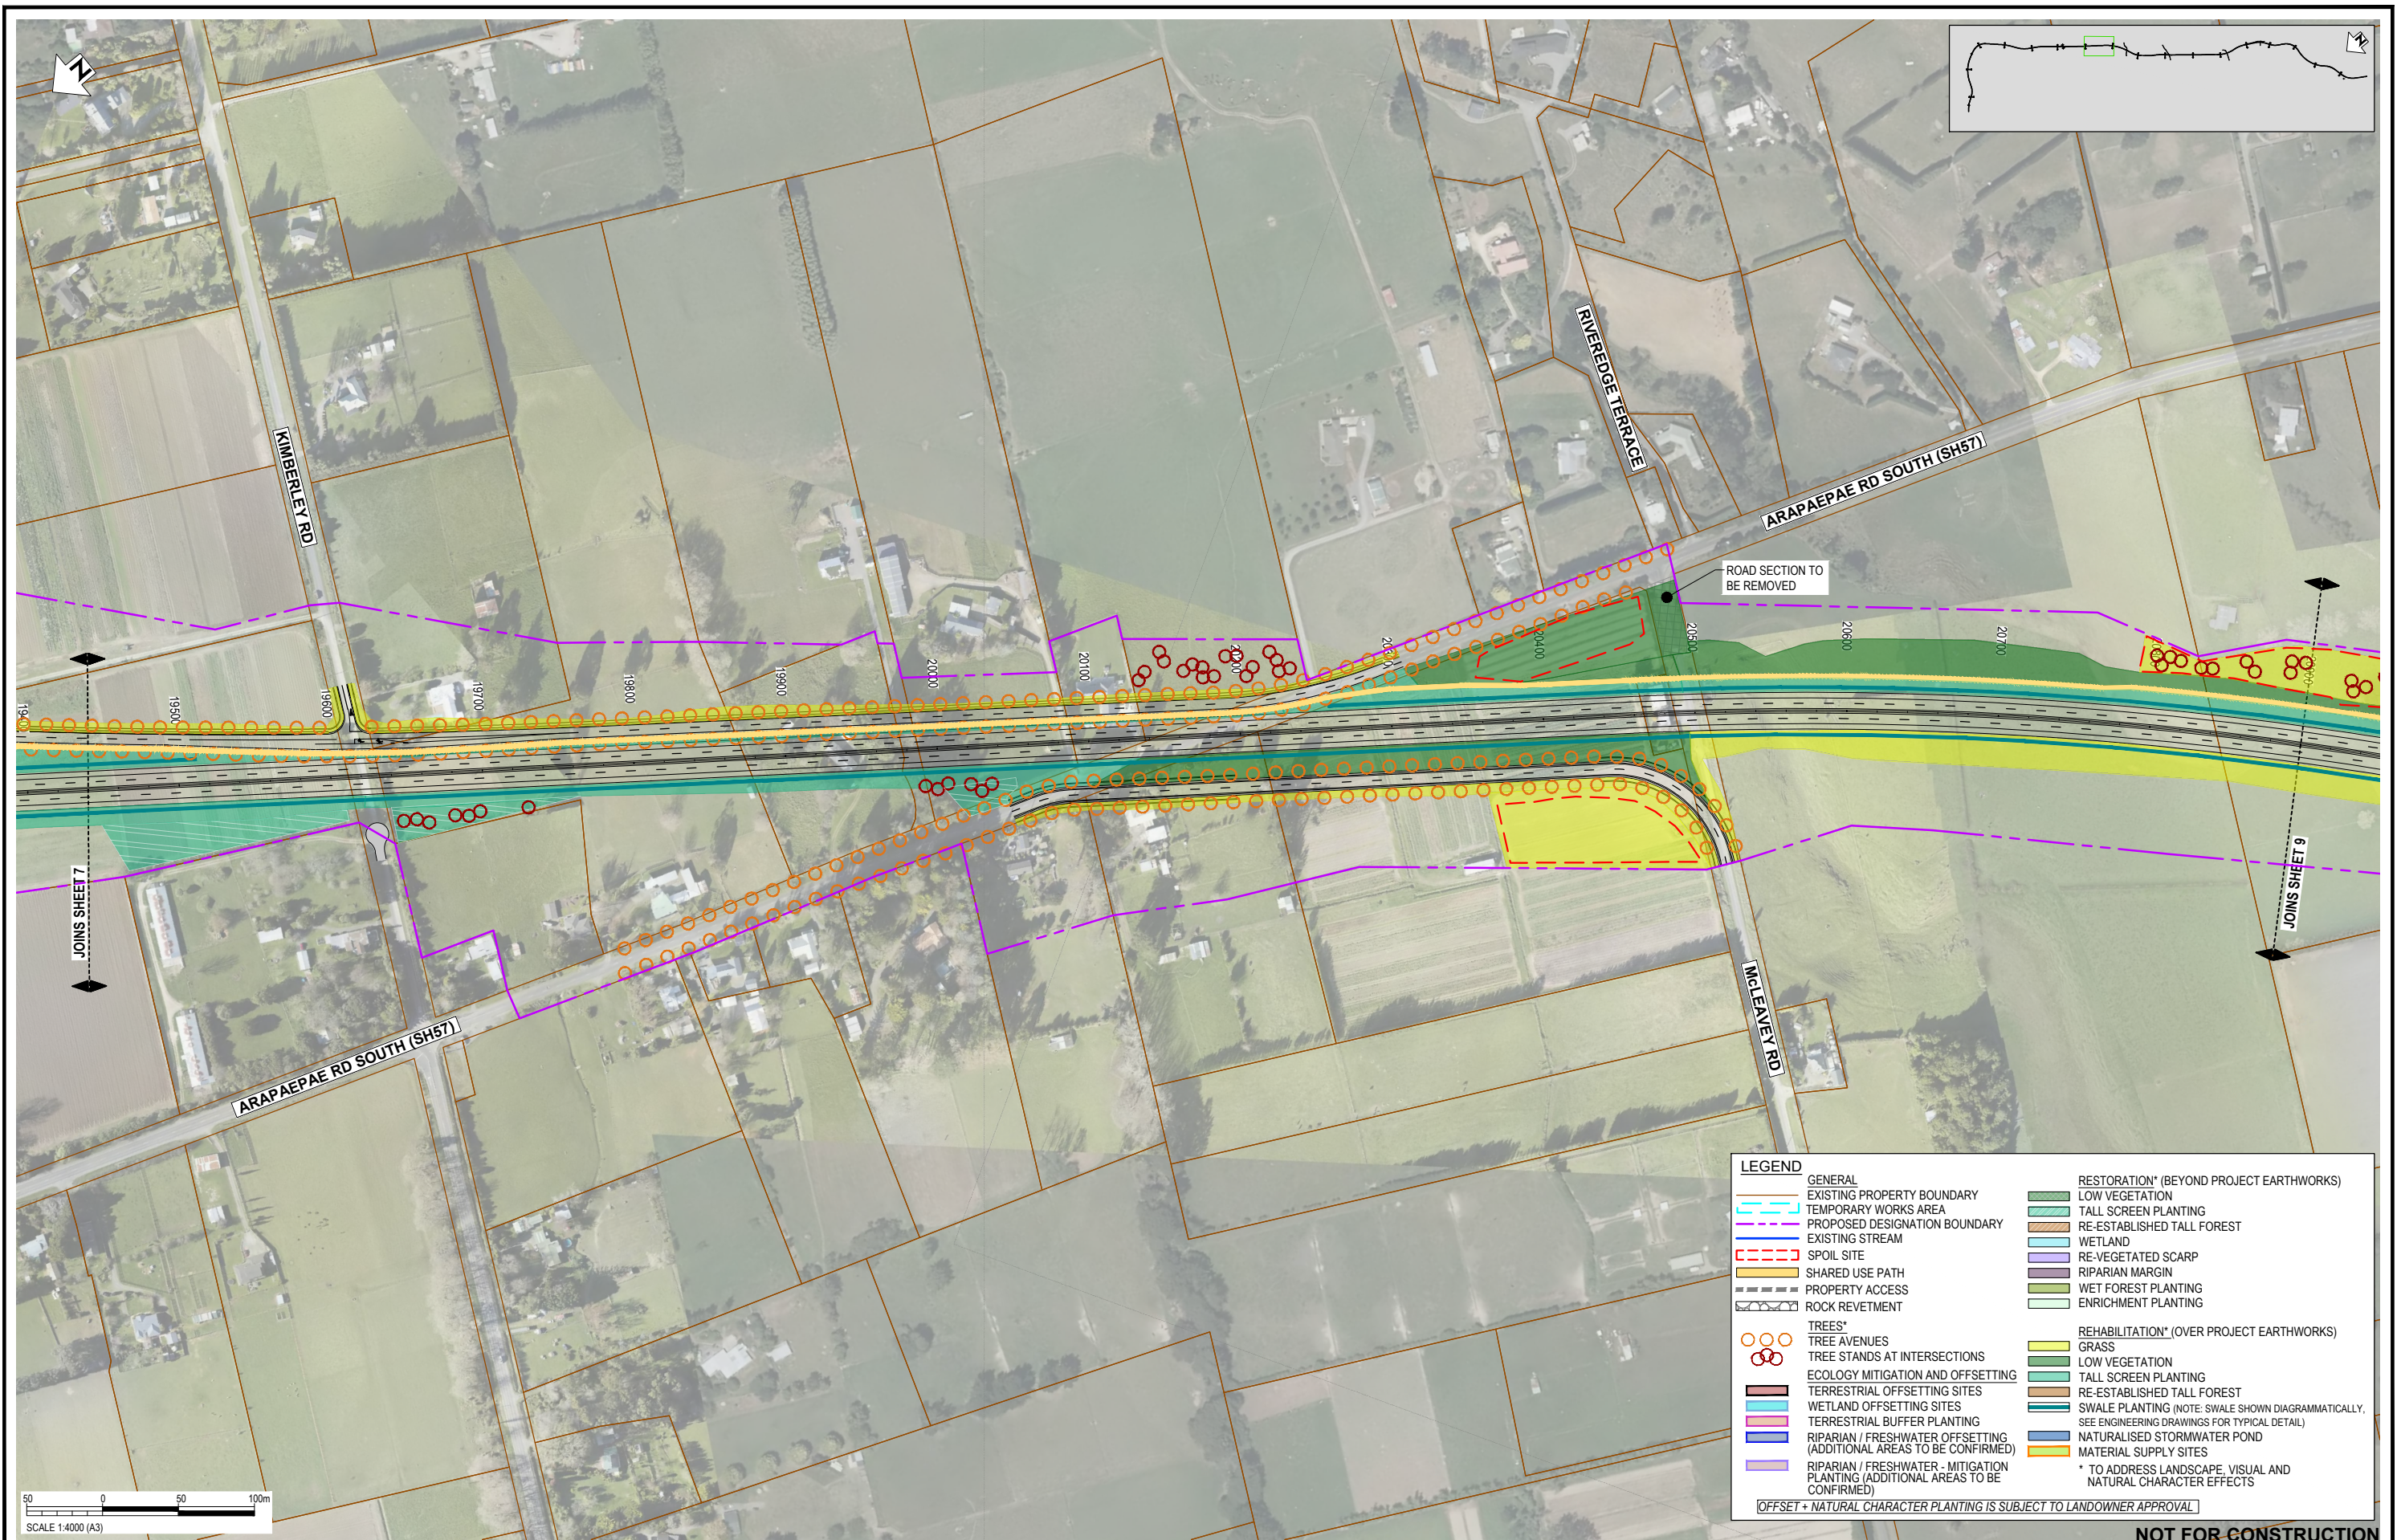

LEGEND	
GENERAL	RESTORATION* (BEYOND PROJECT EARTHWORKS)
EXISTING PROPERTY BOUNDARY	LOW VEGETATION
TEMPORARY WORKS AREA	TALL SCREEN PLANTING
PROPOSED DESIGNATION BOUNDARY	RE-ESTABLISHED TALL FOREST
EXISTING STREAM	WETLAND
SPOIL SITE	RE-VEGETATED SCARP
SHARED USE PATH	RIPARIAN MARGIN
PROPERTY ACCESS	WET FOREST PLANTING
ROCK REVETMENT	ENRICHMENT PLANTING
TREES*	REHABILITATION* (OVER PROJECT EARTHWORKS)
TREE AVENUES	GRASS
TREE STANDS AT INTERSECTIONS	LOW VEGETATION
ECOLOGY MITIGATION AND OFFSETTING	TALL SCREEN PLANTING
TERRESTRIAL OFFSETTING SITES	RE-ESTABLISHED TALL FOREST
WETLAND OFFSETTING SITES	SWALE PLANTING (NOTE: SWALE SHOWN DIAGRAMMATICALLY. SEE ENGINEERING DRAWINGS FOR TYPICAL DETAIL)
TERRESTRIAL BUFFER PLANTING	NATURALISED STORMWATER POND
RIPARIAN / FRESHWATER OFFSETTING (ADDITIONAL AREAS TO BE CONFIRMED)	MATERIAL SUPPLY SITES
RIPARIAN / FRESHWATER - MITIGATION PLANTING (ADDITIONAL AREAS TO BE CONFIRMED)	* TO ADDRESS LANDSCAPE, VISUAL AND NATURAL CHARACTER EFFECTS
* OFFSET + NATURAL CHARACTER PLANTING IS SUBJECT TO LANDOWNER APPROVAL	

**NOT FOR CONSTRUCTION**

REV	DESCRIPTION	DRN	CHK	APP	DATE
F	PLANTING LEGEND AND HATCHES UPDATED - ISSUED FOR RMA CONSENT	MN	GL	PP	30.06.23
E	PLANTING LEGEND AND HATCHES UPDATED - ISSUED FOR RMA CONSENT	BH	JP	JP	21.12.22
D	VARIOUS UPDATES - ISSUED FOR RMA CONSENT	MH	JP	JP	10.10.22
C	QUEEN STREET AND ACCOMMODATION WORKS ADDED. LEGEND UPDATED	MH	JP	JP	21.09.22
B	ISSUED FOR RMA CONSENT	SS	JP	JP	19.08.22
A	ISSUED FOR CONSENT - DRAFT	SS	GL	JP	20.04.22

STATUS	NAME	DATE
SURVEYED		
DESIGNED	Sophie Fisher	13.04.22
DRAWN	Sophie Fisher	13.04.22
CAD REVIEW	Steve Sutton	19.04.22
DESIGN CHECK	Lisa Rimmer	19.04.22
DESIGN REVIEW	Gavin Lister	19.04.22
APPROVED	Phil Peet	30.06.23


Client:




WAKA KOTAHI  
OTAKI TO NORTH OF LEVIN PROJECT

PLANTING CONCEPT PLAN: INDICATIVE TYPOLOGY  
SHEET 8

FOR CONSENT	
Date Stamp	30.06.23
Scale	1:4000 (A3)
Drawing No.	310203848-01-700-C1007
Rev.	F

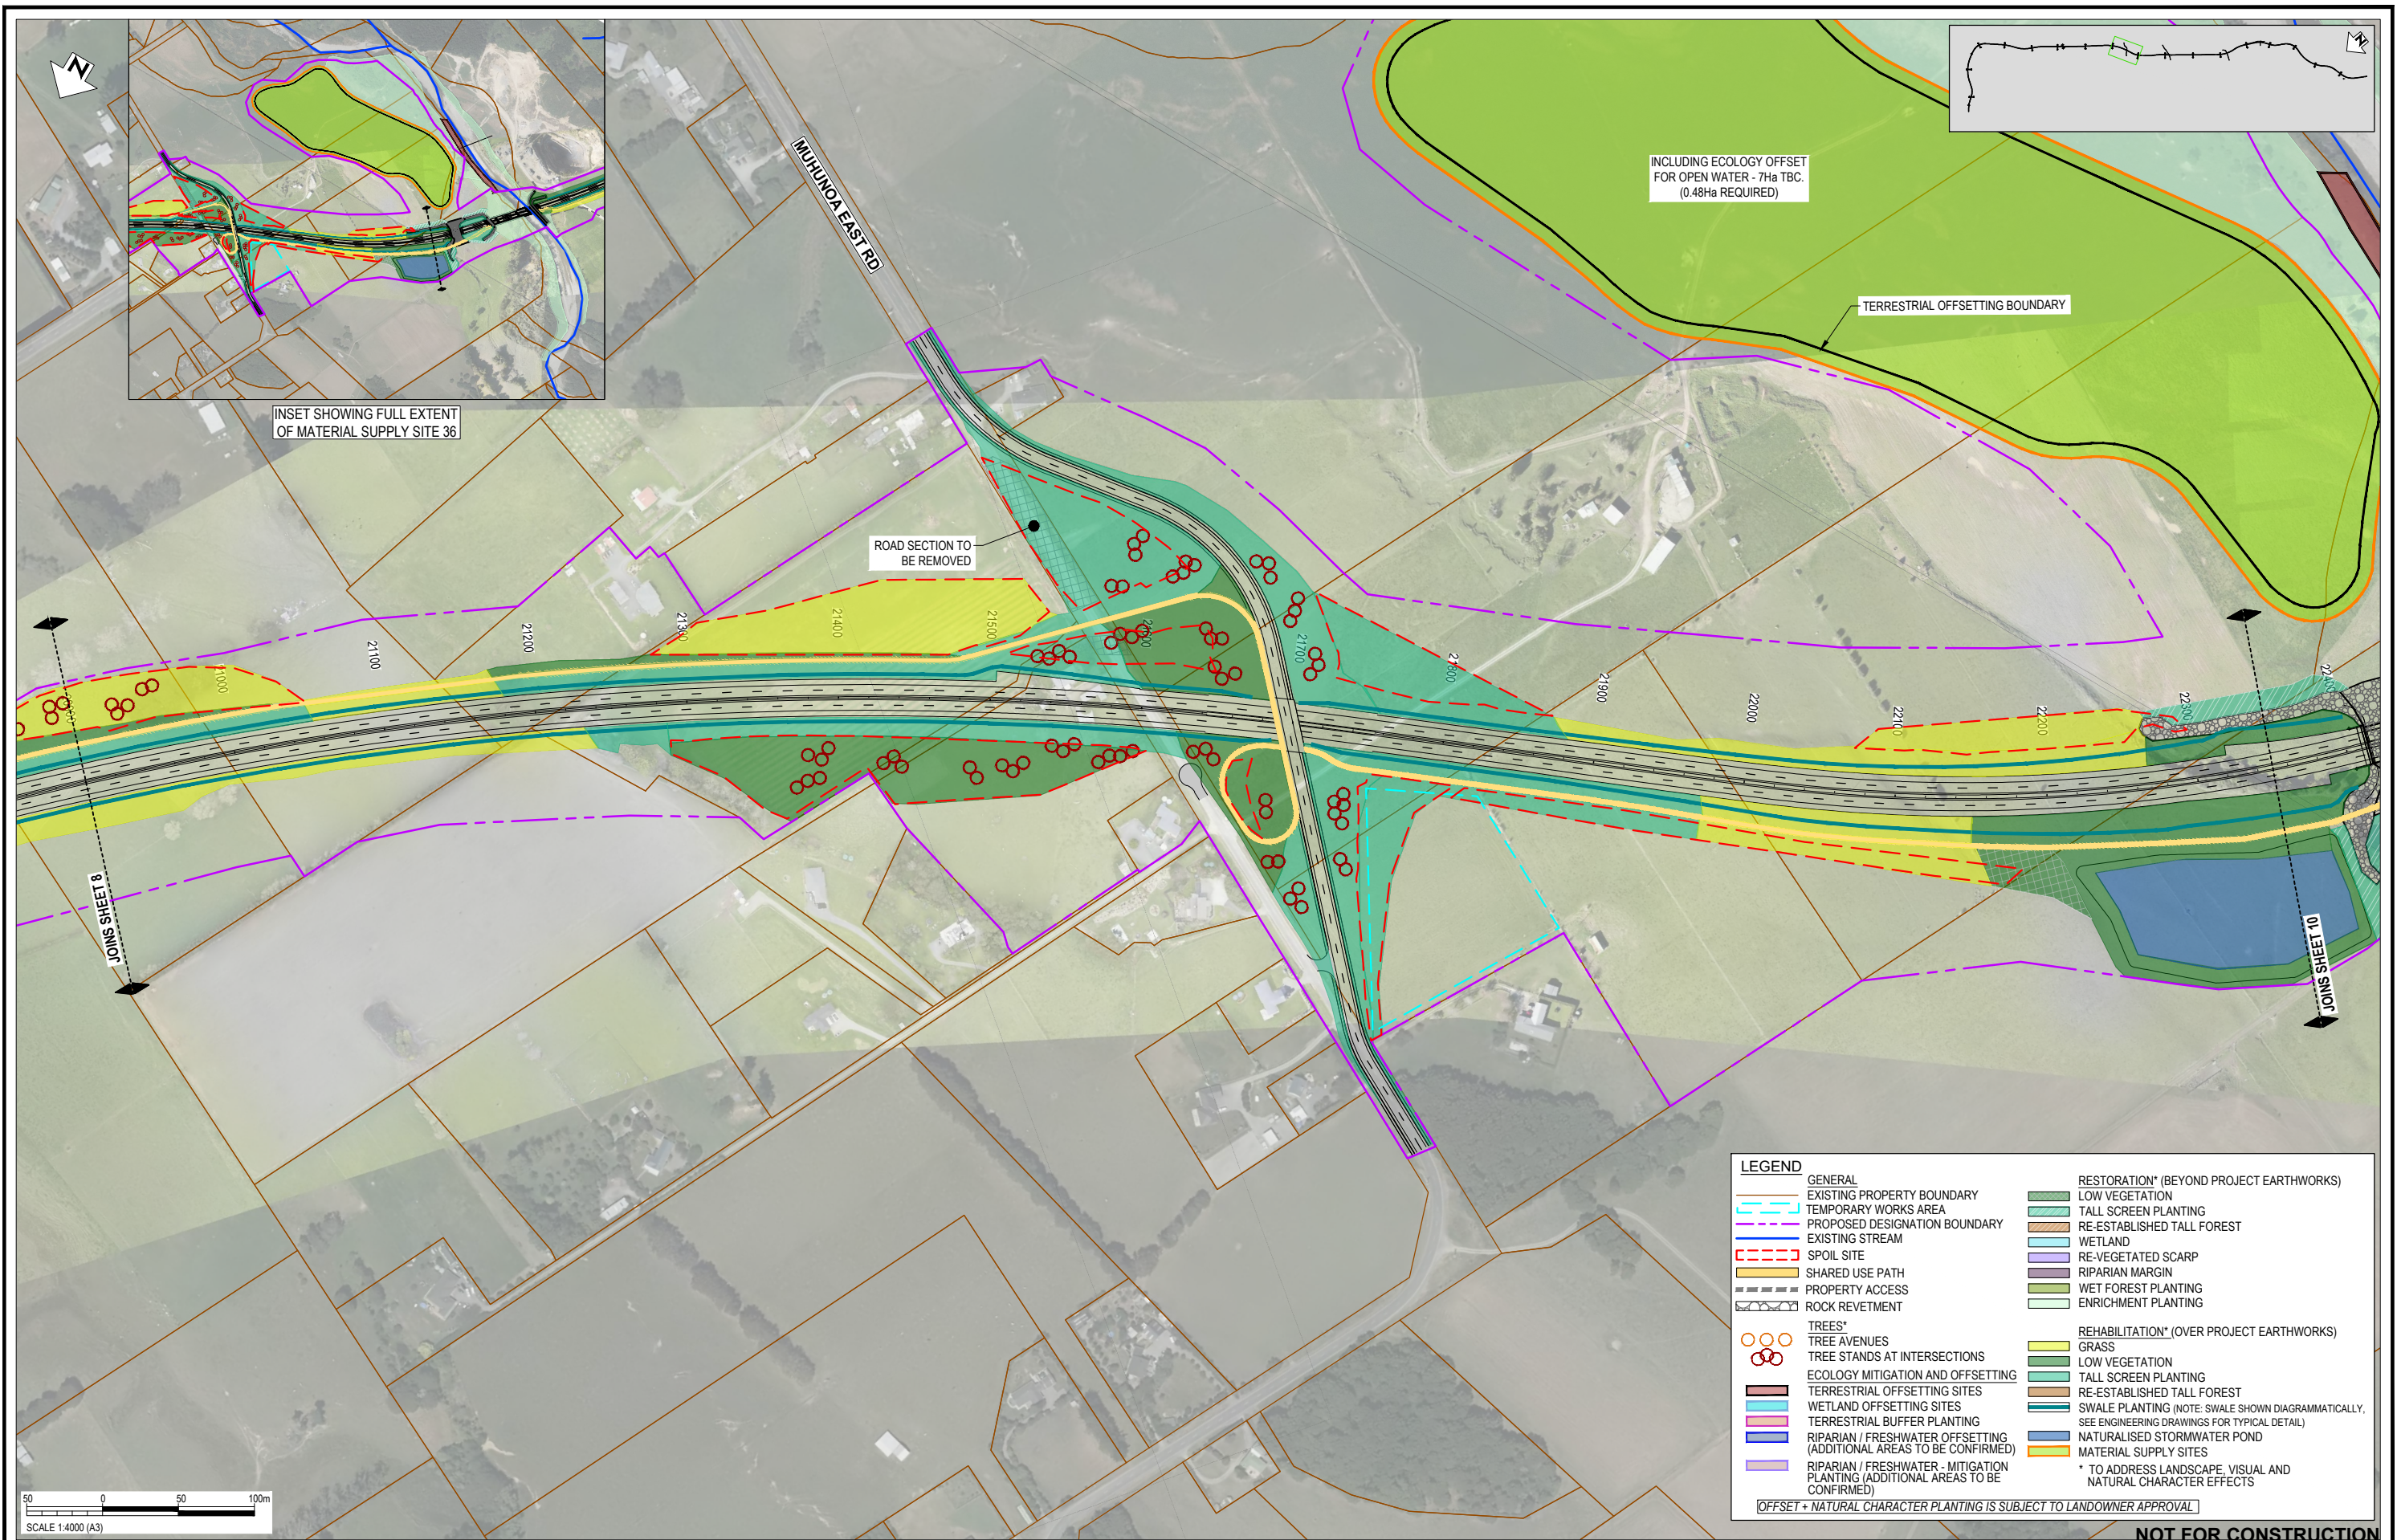

LEGEND	
GENERAL	RESTORATION* (BEYOND PROJECT EARTHWORKS)
EXISTING PROPERTY BOUNDARY	LOW VEGETATION
TEMPORARY WORKS AREA	TALL SCREEN PLANTING
PROPOSED DESIGNATION BOUNDARY	RE-ESTABLISHED TALL FOREST
EXISTING STREAM	WETLAND
SPOIL SITE	RE-VEGETATED SCARP
SHARED USE PATH	RIPARIAN MARGIN
PROPERTY ACCESS	WET FOREST PLANTING
ROCK REVETMENT	ENRICHMENT PLANTING
TREES*	REHABILITATION* (OVER PROJECT EARTHWORKS)
TREE AVENUES	GRASS
TREE STANDS AT INTERSECTIONS	LOW VEGETATION
ECOLOGY MITIGATION AND OFFSETTING	TALL SCREEN PLANTING
TERRESTRIAL OFFSETTING SITES	RE-ESTABLISHED TALL FOREST
WETLAND OFFSETTING SITES	SWALE PLANTING (NOTE: SWALE SHOWN DIAGRAMMATICALLY. SEE ENGINEERING DRAWINGS FOR TYPICAL DETAIL)
TERRESTRIAL BUFFER PLANTING	NATURALISED STORMWATER POND
RIPARIAN / FRESHWATER OFFSETTING (ADDITIONAL AREAS TO BE CONFIRMED)	MATERIAL SUPPLY SITES
RIPARIAN / FRESHWATER - MITIGATION PLANTING (ADDITIONAL AREAS TO BE CONFIRMED)	* TO ADDRESS LANDSCAPE, VISUAL AND NATURAL CHARACTER EFFECTS
* OFFSET + NATURAL CHARACTER PLANTING IS SUBJECT TO LANDOWNER APPROVAL	

**NOT FOR CONSTRUCTION**

REV	DESCRIPTION	DRN	CHK	APP	DATE
F	PLANTING LEGEND AND HATCHES UPDATED - ISSUED FOR RMA CONSENT	MN	GL	PP	30.06.22
E	PLANTING LEGEND AND HATCHES UPDATED - ISSUED FOR RMA CONSENT	BH	JP	JP	21.12.22
D	VARIOUS UPDATES - ISSUED FOR RMA CONSENT	MH	JP	JP	10.10.22
C	QUEEN STREET AND ACCOMMODATION WORKS ADDED. LEGEND UPDATED	MH	JP	JP	21.09.22
B	ISSUED FOR RMA CONSENT	SS	JP	JP	19.08.22
A	ISSUED FOR CONSENT - DRAFT	SS	GL	JP	20.04.22


STATUS	NAME	DATE
SURVEYED		
DESIGNED	Sophie Fisher	13.04.22
DRAWN	Sophie Fisher	13.04.22
CAD REVIEW	Steve Sutton	19.04.22
DESIGN CHECK	Lisa Rimmer	19.04.22
DESIGN REVIEW	Gavin Lister	19.04.22
APPROVED	Phil Peet	30.06.22
PROF REGISTRATION:		

Client:

WAKA KOTAHI  
OTAKI TO NORTH OF LEVIN PROJECT

PLANTING CONCEPT PLAN: INDICATIVE TYPOLOGY  
SHEET 9

Status Stamp	<b>FOR CONSENT</b>
Date Stamp	<b>30.06.23</b>
Scale	1:4000 (A3)
Drawing No.	310203848-01-700-C1008
Rev.	<b>F</b>

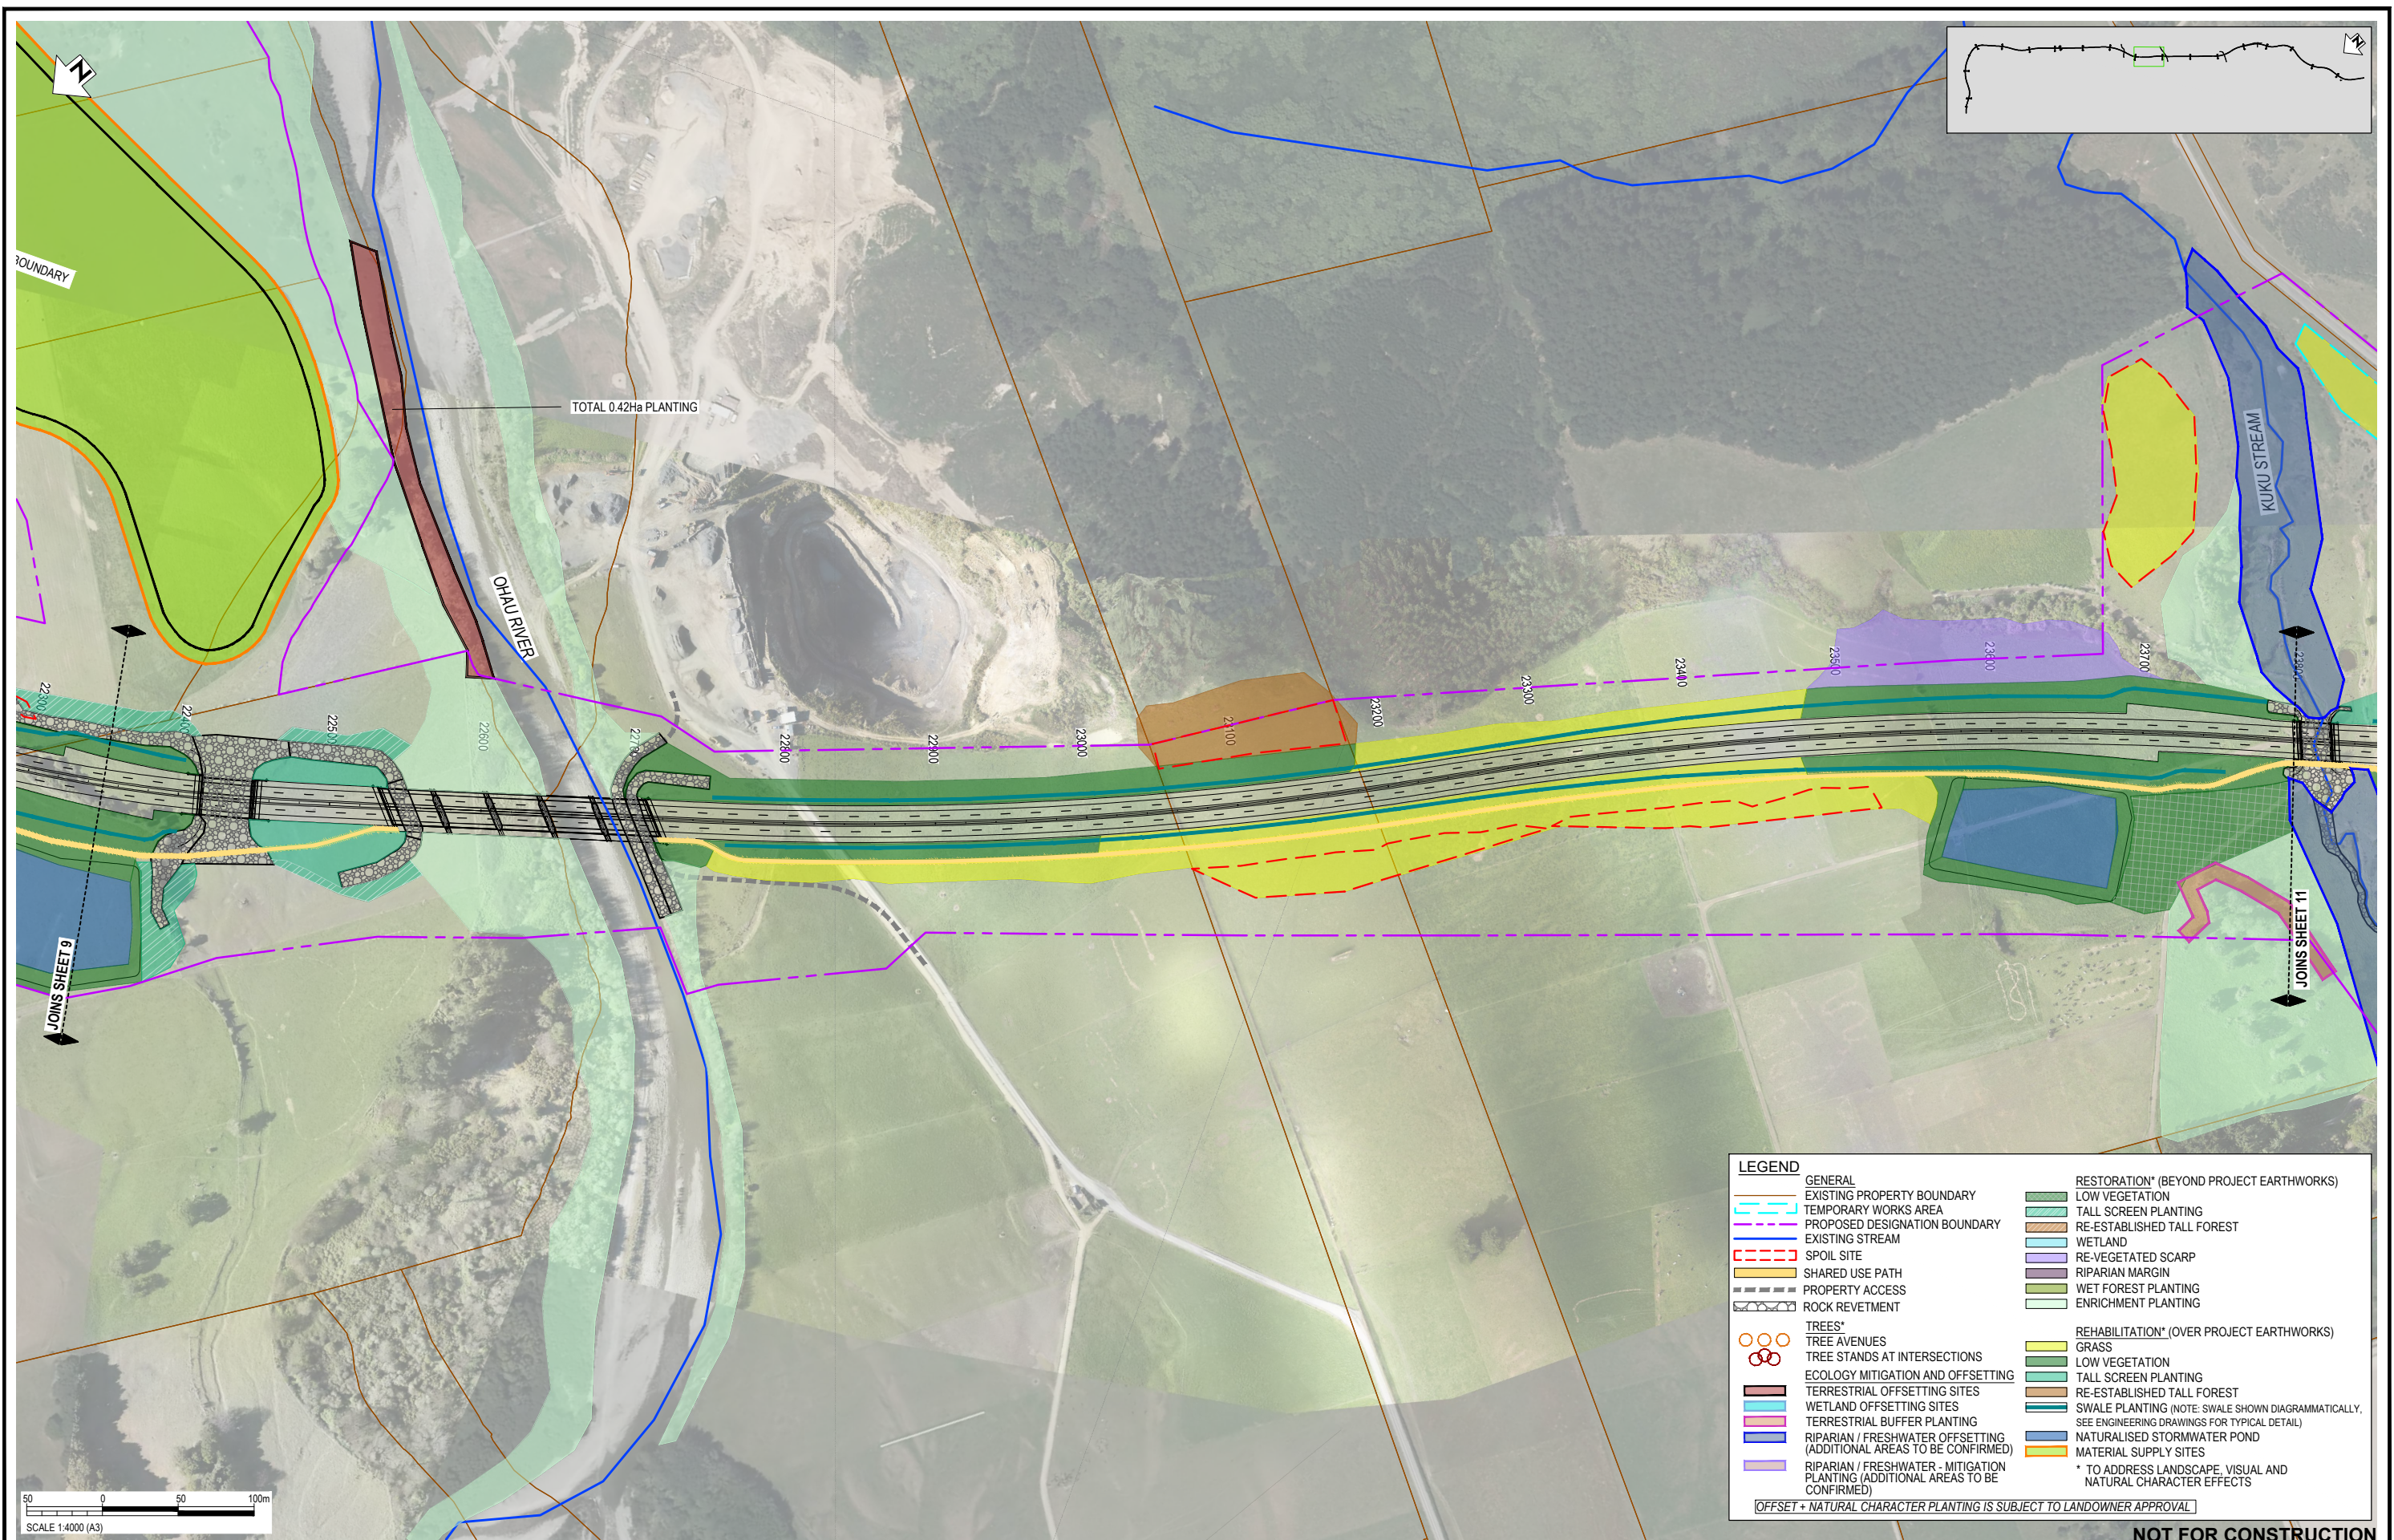

LEGEND	
GENERAL	RESTORATION* (BEYOND PROJECT EARTHWORKS)
EXISTING PROPERTY BOUNDARY	LOW VEGETATION
TEMPORARY WORKS AREA	TALL SCREEN PLANTING
PROPOSED DESIGNATION BOUNDARY	RE-ESTABLISHED TALL FOREST
EXISTING STREAM	WETLAND
SPOIL SITE	RE-VEGETATED SCARP
SHARED USE PATH	RIPARIAN MARGIN
PROPERTY ACCESS	WET FOREST PLANTING
ROCK REVETMENT	ENRICHMENT PLANTING
TREES*	REHABILITATION* (OVER PROJECT EARTHWORKS)
TREE AVENUES	GRASS
TREE STANDS AT INTERSECTIONS	LOW VEGETATION
ECOLOGY MITIGATION AND OFFSETTING	TALL SCREEN PLANTING
TERRESTRIAL OFFSETTING SITES	RE-ESTABLISHED TALL FOREST
WETLAND OFFSETTING SITES	SWALE PLANTING (NOTE: SWALE SHOWN DIAGMATICALLY, SEE ENGINEERING DRAWINGS FOR TYPICAL DETAIL)
TERRESTRIAL BUFFER PLANTING	NATURALISED STORMWATER POND
RIPARIAN / FRESHWATER OFFSETTING (ADDITIONAL AREAS TO BE CONFIRMED)	MATERIAL SUPPLY SITES
RIPARIAN / FRESHWATER - MITIGATION PLANTING (ADDITIONAL AREAS TO BE CONFIRMED)	* TO ADDRESS LANDSCAPE, VISUAL AND NATURAL CHARACTER EFFECTS
* OFFSET + NATURAL CHARACTER PLANTING IS SUBJECT TO LANDOWNER APPROVAL	

**NOT FOR CONSTRUCTION**

REV	DESCRIPTION	DRN	CHK	APP	DATE
F	PLANTING LEGEND AND HATCHES UPDATED - ISSUED FOR RMA CONSENT	MN	GL	PP	30.06.23
E	PLANTING LEGEND AND HATCHES UPDATED - ISSUED FOR RMA CONSENT	BH	JP	JP	21.12.22
D	VARIOUS UPDATES - ISSUED FOR RMA CONSENT	MH	JP	JP	10.10.22
C	QUEEN STREET AND ACCOMMODATION WORKS ADDED. LEGEND UPDATED	MH	JP	JP	21.09.22
B	ISSUED FOR RMA CONSENT	SS	JP	JP	19.08.22
A	ISSUED FOR CONSENT - DRAFT	SS	GL	JP	20.04.22

STATUS	BY	DATE
SURVEYED		
DESIGNED	Sophie Fisher	13.04.22
DRAWN	Sophie Fisher	13.04.22
CAD REVIEW	Steve Sutton	19.04.22
DESIGN CHECK	Lisa Rimmer	19.04.22
DESIGN REVIEW	Gavin Lister	19.04.22
APPROVED	Phil Peet	30.06.23


Client:




WAKA KOTAHI  
OTAKI TO NORTH OF LEVIN PROJECT

PLANTING CONCEPT PLAN: INDICATIVE TYPOLOGY  
SHEET 10

Status Stamp	<b>FOR CONSENT</b>
Date Stamp	<b>30.06.23</b>
Scale	1 : 4000 (A3)
Drawing No.	310203848-01-700-C1009
Rev.	<b>F</b>

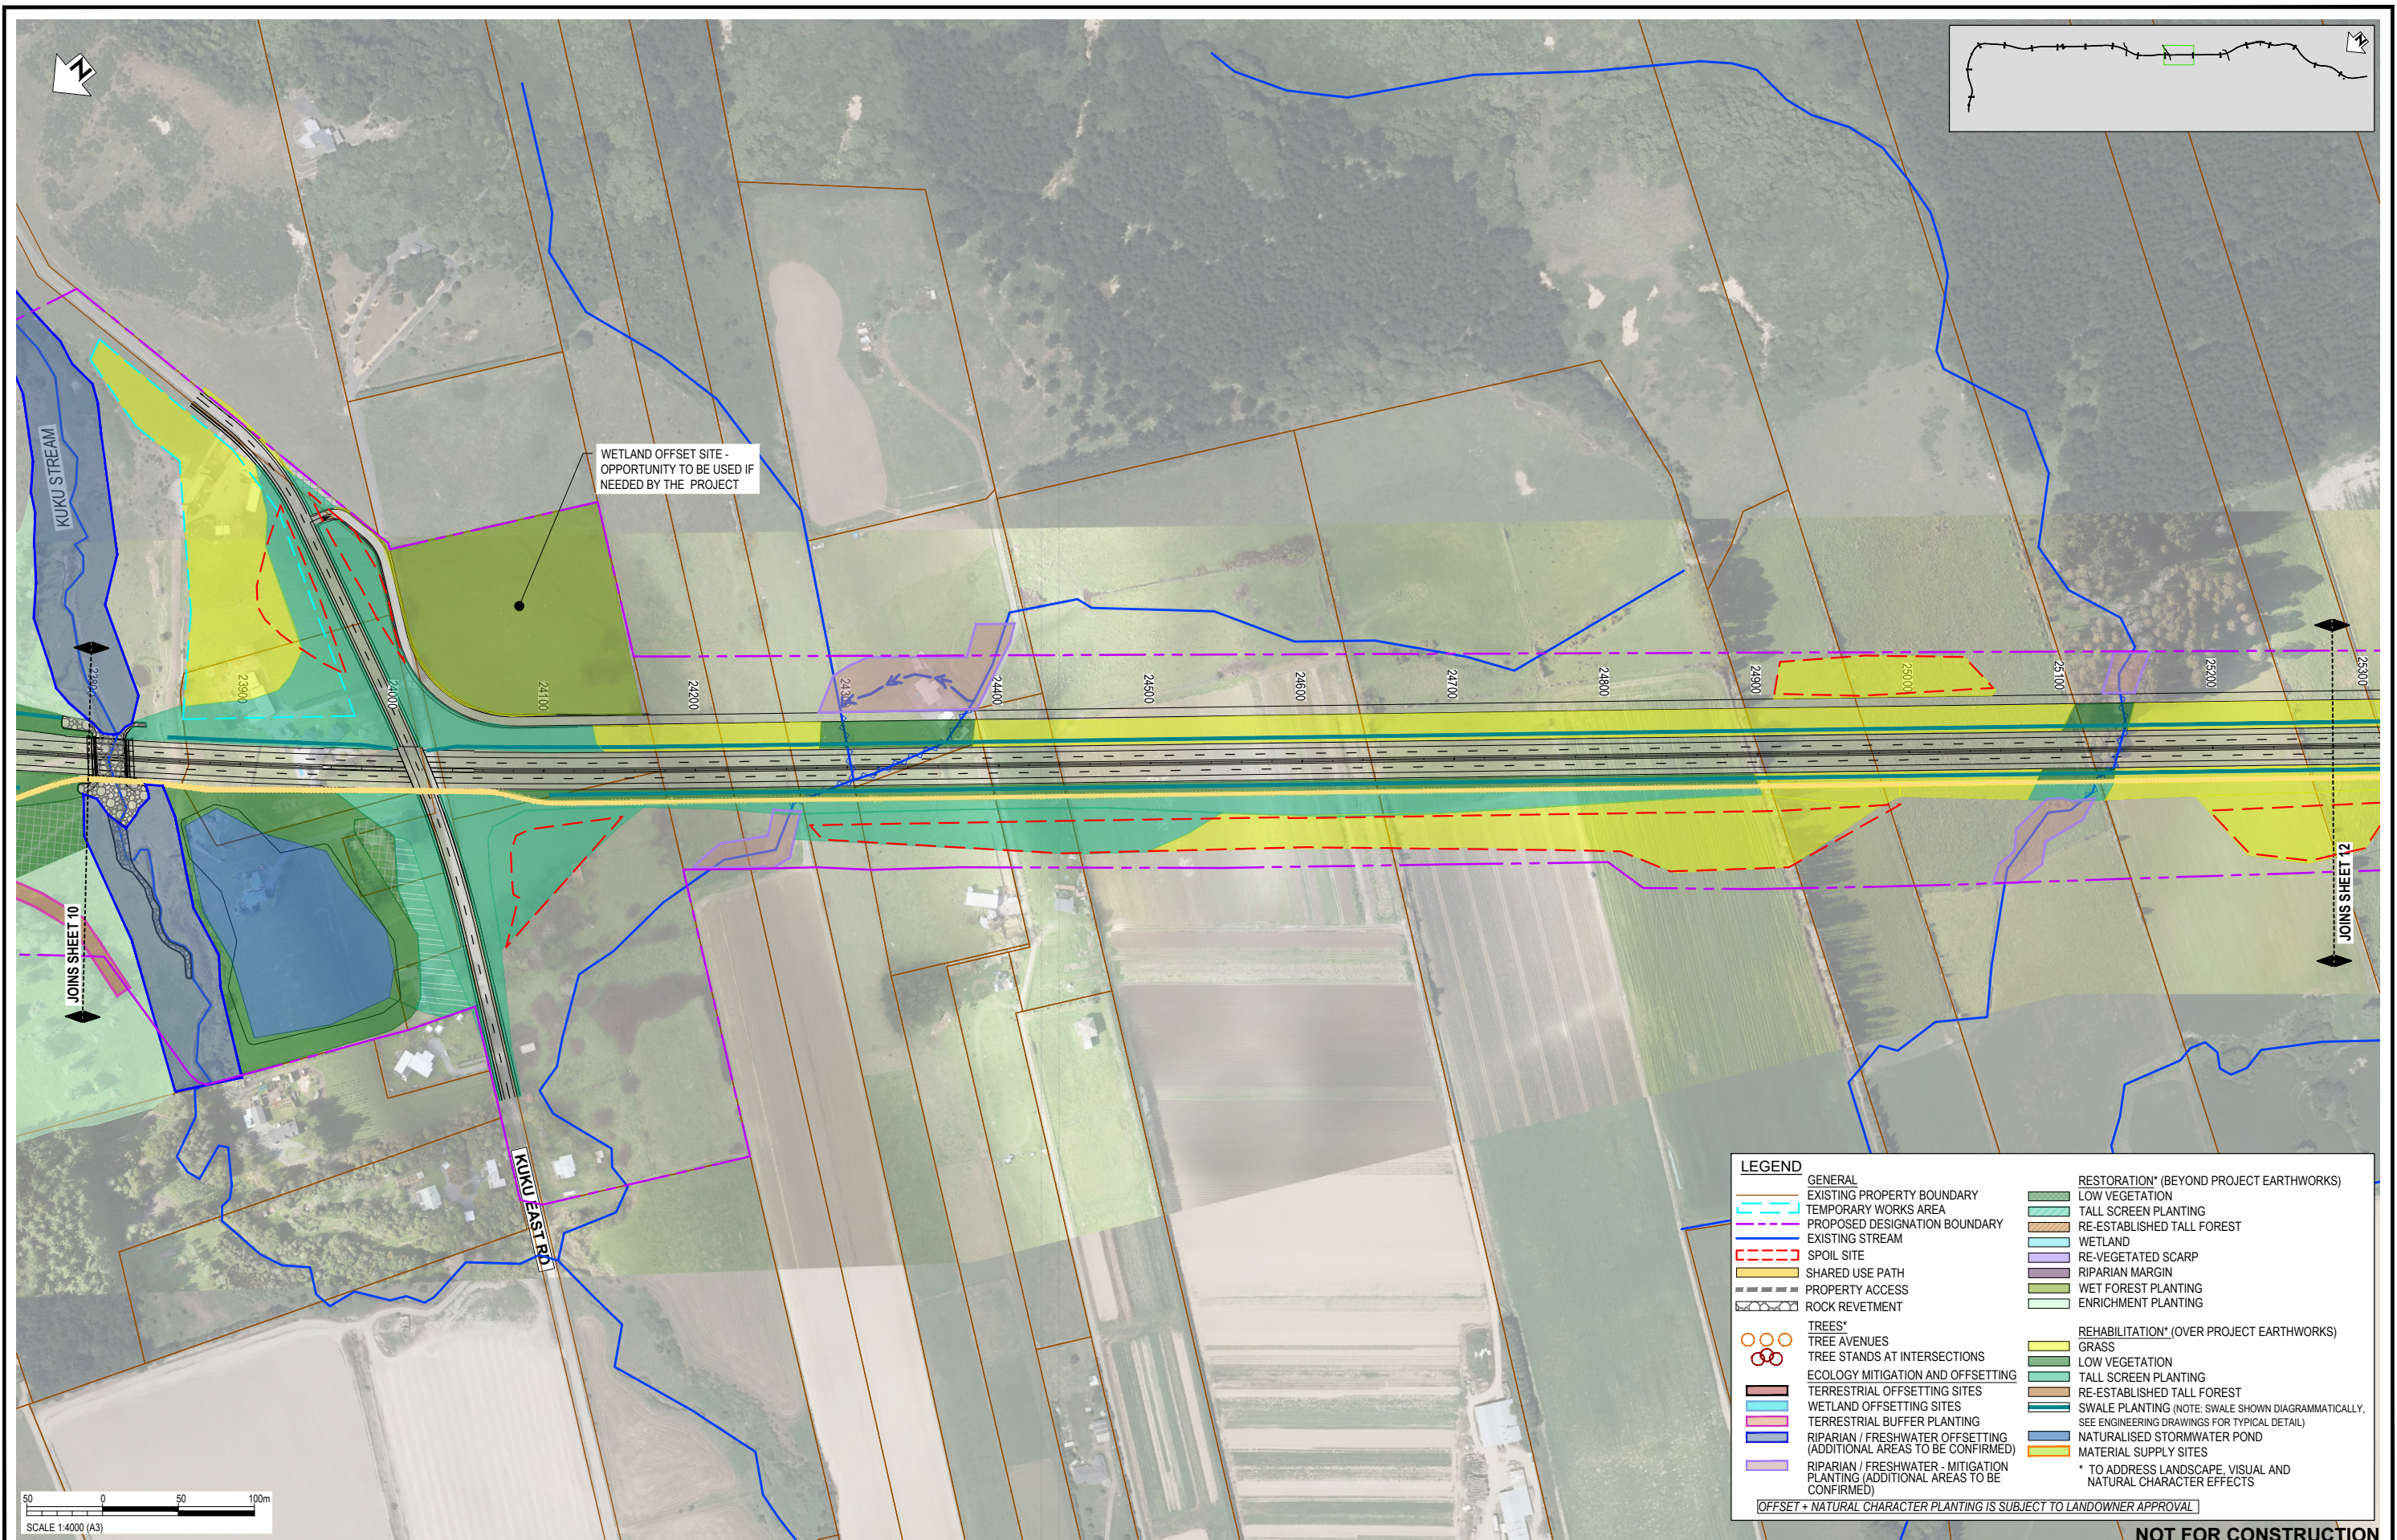

LEGEND	
GENERAL	RESTORATION* (BEYOND PROJECT EARTHWORKS)
EXISTING PROPERTY BOUNDARY	LOW VEGETATION
TEMPORARY WORKS AREA	TALL SCREEN PLANTING
PROPOSED DESIGNATION BOUNDARY	RE-ESTABLISHED TALL FOREST
EXISTING STREAM	WETLAND
SPOIL SITE	RE-VEGETATED SCARP
SHARED USE PATH	RIPARIAN MARGIN
PROPERTY ACCESS	WET FOREST PLANTING
ROCK REVETMENT	ENRICHMENT PLANTING
TREES*	REHABILITATION* (OVER PROJECT EARTHWORKS)
TREE AVENUES	GRASS
TREE STANDS AT INTERSECTIONS	LOW VEGETATION
ECOLOGY MITIGATION AND OFFSETTING	TALL SCREEN PLANTING
TERRESTRIAL OFFSETTING SITES	RE-ESTABLISHED TALL FOREST
WETLAND OFFSETTING SITES	SWALE PLANTING (NOTE: SWALE SHOWN DIAGRAMMATICALLY. SEE ENGINEERING DRAWINGS FOR TYPICAL DETAIL)
TERRESTRIAL BUFFER PLANTING	NATURALISED STORMWATER POND
RIPARIAN / FRESHWATER OFFSETTING (ADDITIONAL AREAS TO BE CONFIRMED)	MATERIAL SUPPLY SITES
RIPARIAN / FRESHWATER - MITIGATION PLANTING (ADDITIONAL AREAS TO BE CONFIRMED)	* TO ADDRESS LANDSCAPE, VISUAL AND NATURAL CHARACTER EFFECTS
* OFFSET + NATURAL CHARACTER PLANTING IS SUBJECT TO LANDOWNER APPROVAL	

**NOT FOR CONSTRUCTION**

REV	DESCRIPTION	DRN	CHK	APP	DATE
F	PLANTING LEGEND AND HATCHES UPDATED - ISSUED FOR RMA CONSENT	MN	GL	PP	30.06.23
E	PLANTING LEGEND AND HATCHES UPDATED - ISSUED FOR RMA CONSENT	BH	JP	JP	21.12.22
D	VARIOUS UPDATES - ISSUED FOR RMA CONSENT	MH	JP	JP	10.10.22
C	QUEEN STREET AND ACCOMMODATION WORKS ADDED. LEGEND UPDATED	MH	JP	JP	21.09.22
B	ISSUED FOR RMA CONSENT	SS	JP	JP	19.08.22
A	ISSUED FOR CONSENT - DRAFT	SS	GL	JP	20.04.22


SURVEYED	DESIGNED	DRAWN	CAD REVIEW	DESIGN CHECK	DESIGN REVIEW	APPROVED
	Sophie Fisher	Sophie Fisher	Steve Sutton	Lisa Rimmer	Gavin Lister	Phil Peet

Client:

WAKA KOTAHI  
OTAKI TO NORTH OF LEVIN PROJECT

PLANTING CONCEPT PLAN: INDICATIVE TYPOLOGY  
SHEET 11

Status Stamp	<b>FOR CONSENT</b>
Date Stamp	<b>30.06.23</b>
Scale	1 : 4000 (A3)
Drawing No.	310203848-01-700-C1010
Rev.	<b>F</b>

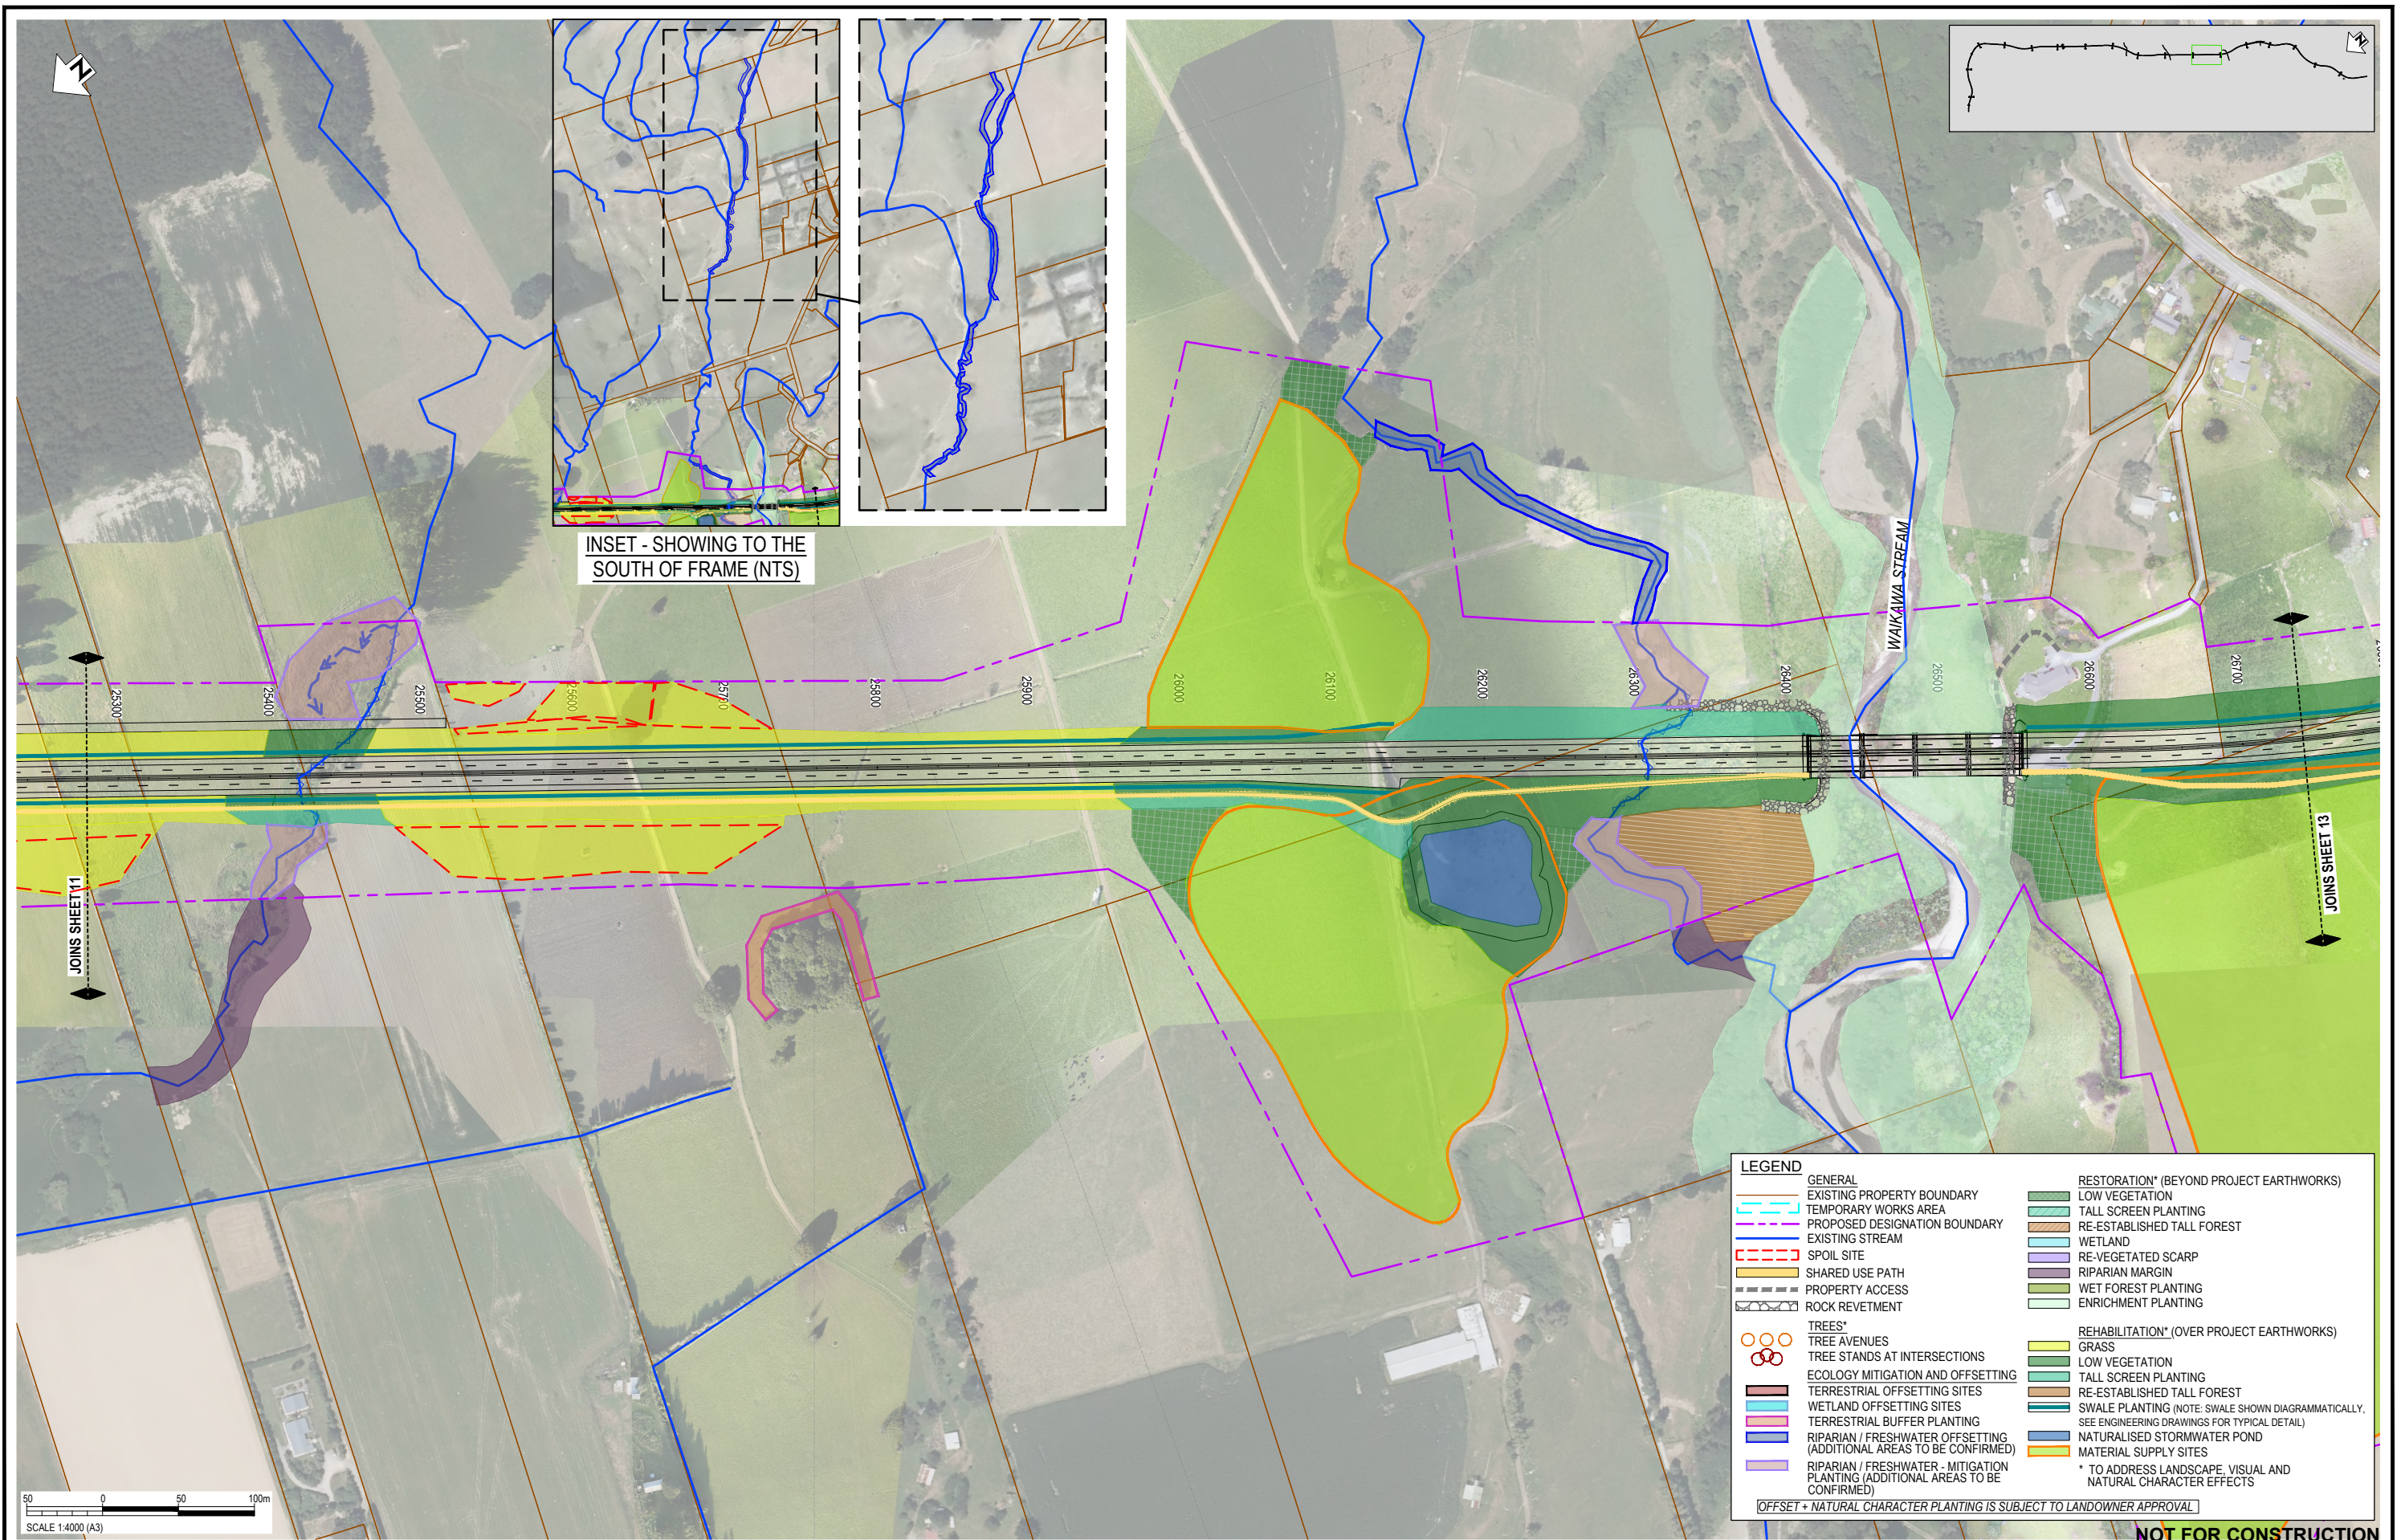

INSET - SHOWING TO THE SOUTH OF FRAME (NTS)

- LEGEND**
- GENERAL
    - EXISTING PROPERTY BOUNDARY
    - TEMPORARY WORKS AREA
    - PROPOSED DESIGNATION BOUNDARY
    - EXISTING STREAM
    - SPOIL SITE
    - SHARED USE PATH
    - PROPERTY ACCESS
    - ROCK REVETMENT
  - TREES\*
    - TREE AVENUES
    - TREE STANDS AT INTERSECTIONS
  - ECOLOGY MITIGATION AND OFFSETTING
    - TERRESTRIAL OFFSETTING SITES
    - WETLAND OFFSETTING SITES
    - TERRESTRIAL BUFFER PLANTING
    - RIPARIAN / FRESHWATER OFFSETTING (ADDITIONAL AREAS TO BE CONFIRMED)
    - RIPARIAN / FRESHWATER - MITIGATION PLANTING (ADDITIONAL AREAS TO BE CONFIRMED)
  - RESTORATION\* (BEYOND PROJECT EARTHWORKS)
    - LOW VEGETATION
    - TALL SCREEN PLANTING
    - RE-ESTABLISHED TALL FOREST
    - WETLAND
    - RE-VEGETATED SCARP
    - RIPARIAN MARGIN
    - WET FOREST PLANTING
    - ENRICHMENT PLANTING
  - REHABILITATION\* (OVER PROJECT EARTHWORKS)
    - GRASS
    - LOW VEGETATION
    - TALL SCREEN PLANTING
    - RE-ESTABLISHED TALL FOREST
    - SWALE PLANTING (NOTE: SWALE SHOWN DIAGMATICALLY. SEE ENGINEERING DRAWINGS FOR TYPICAL DETAIL)
    - NATURALISED STORMWATER POND
    - MATERIAL SUPPLY SITES
- \* TO ADDRESS LANDSCAPE, VISUAL AND NATURAL CHARACTER EFFECTS
- OFFSET + NATURAL CHARACTER PLANTING IS SUBJECT TO LANDOWNER APPROVAL

**NOT FOR CONSTRUCTION**

REV	DESCRIPTION	DRN	CHK	APP	DATE	SURVEYED	DESIGNED	DRAWN	CAD REVIEW	DESIGN CHECK	DESIGN REVIEW	APPROVED	PROF REGISTRATION
F	PLANTING LEGEND AND HATCHES UPDATED - ISSUED FOR RMA CONSENT	MN	GL	PP	30.06.23		Sophie Fisher	Sophie Fisher					
E	PLANTING LEGEND AND HATCHES UPDATED - ISSUED FOR RMA CONSENT	BH	JP	JP	21.12.22		Steve Sutton						
D	VARIOUS UPDATES - ISSUED FOR RMA CONSENT	MH	JP	JP	10.10.22		Lisa Rimmer						
C	QUEEN STREET AND ACCOMMODATION WORKS ADDED. LEGEND UPDATED	MH	JP	JP	21.09.22		Gavin Lister						
B	ISSUED FOR RMA CONSENT	SS	JP	JP	19.08.22		Phil Peet						
A	ISSUED FOR CONSENT - DRAFT	SS	GL	JP	20.04.22								



WAKA KOTAHI  
OTAKI TO NORTH OF LEVIN PROJECT

PLANTING CONCEPT PLAN: INDICATIVE TYPOLOGY  
SHEET 12

Status Stamp	<b>FOR CONSENT</b>
Date Stamp	<b>30.06.23</b>
Scale	1:4000 (A3)
Drawing No.	310203848-01-700-C1011
Rev.	<b>F</b>